



PLAN VIEW
scale 1:50

NOTES:

- 2019-10-18 Top of Bank ———
- Bottom of Bank - - - - -
- 2020-12-21 Top of Bank ———
- Bottom of Bank - - - - -

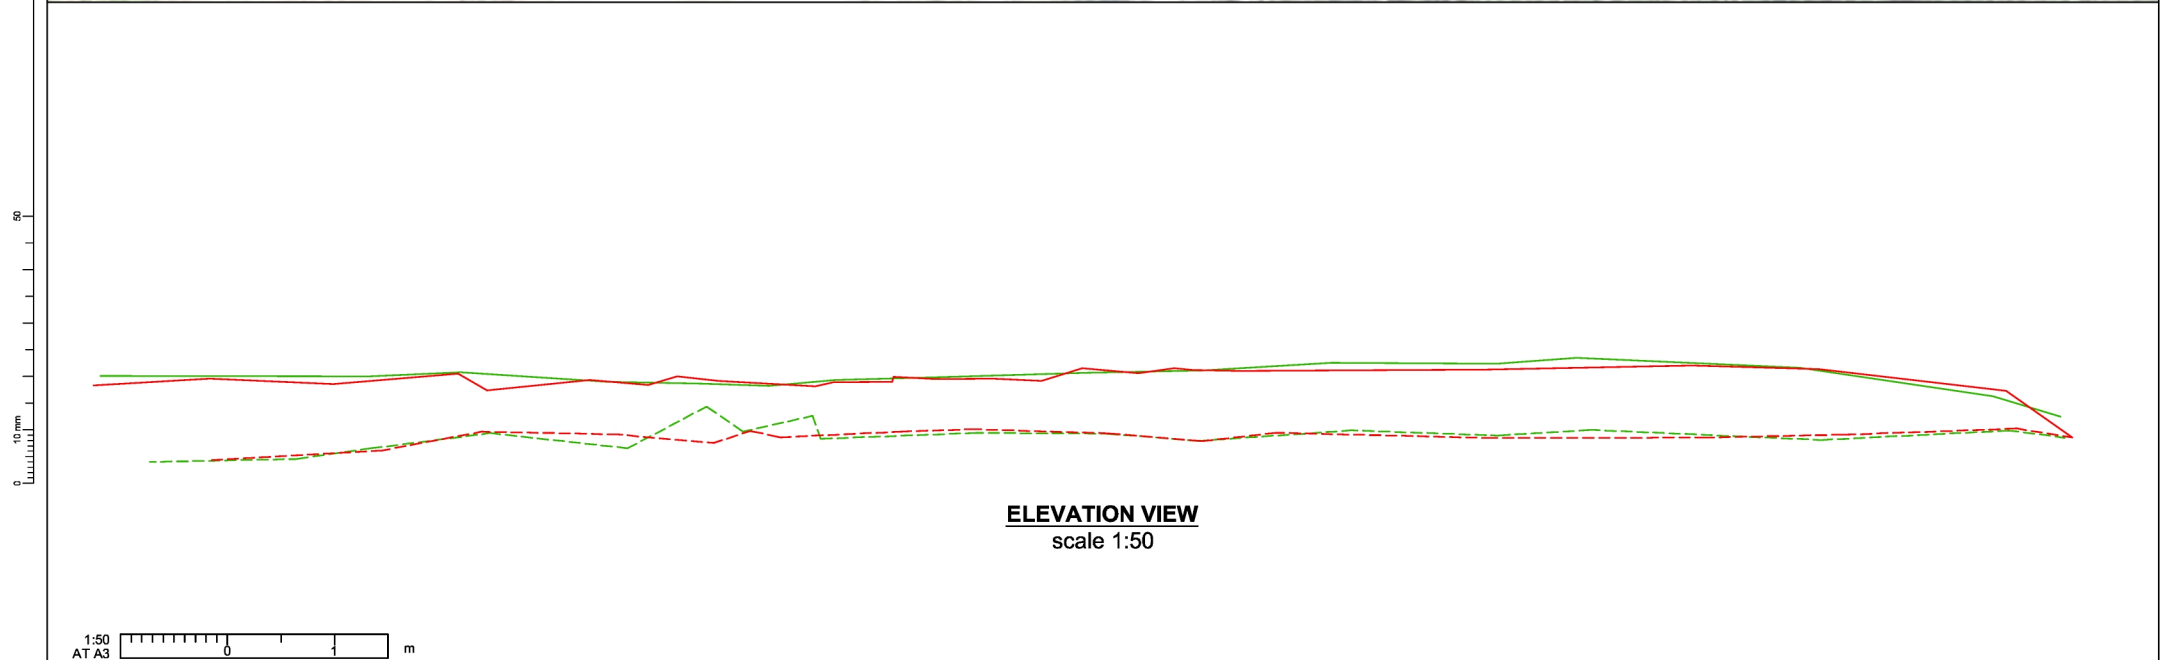

ELEVATION VIEW
scale 1:50

 

REVISION	AMENDMENT	APPROVED	DATE

wsp
Tauranga Office
454 7 578 2089

PO Box 646
Tauranga 3140
New Zealand

GEOTECHNICAL

SCALES	ORIGINAL SIZE
1:50	A3
DRAWN	SURVEYED
APPROVED	
s 7(2)(a) - Privacy	
DRAWING VERIFIED	SURVEY VERIFIED
APPROVED DATE	
2021/02/02	
s 7(2)(a) - Privacy	
ISSUED	

PROJECT	TAURANGA CITY COUNCIL MAUAO BASE TRACK MOUNT BASE TRACK GEOTECHNICAL MONITORING
TITLE	TOE MONITORING
WSP PROJECT NO. (SUB-PROJECT)	2-9B463.01
SHEET NO.	C01
REVISION	A