

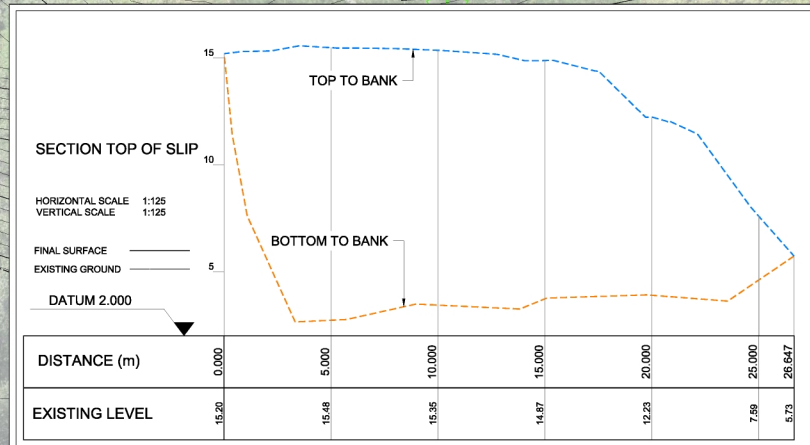


# 176331 Redacted

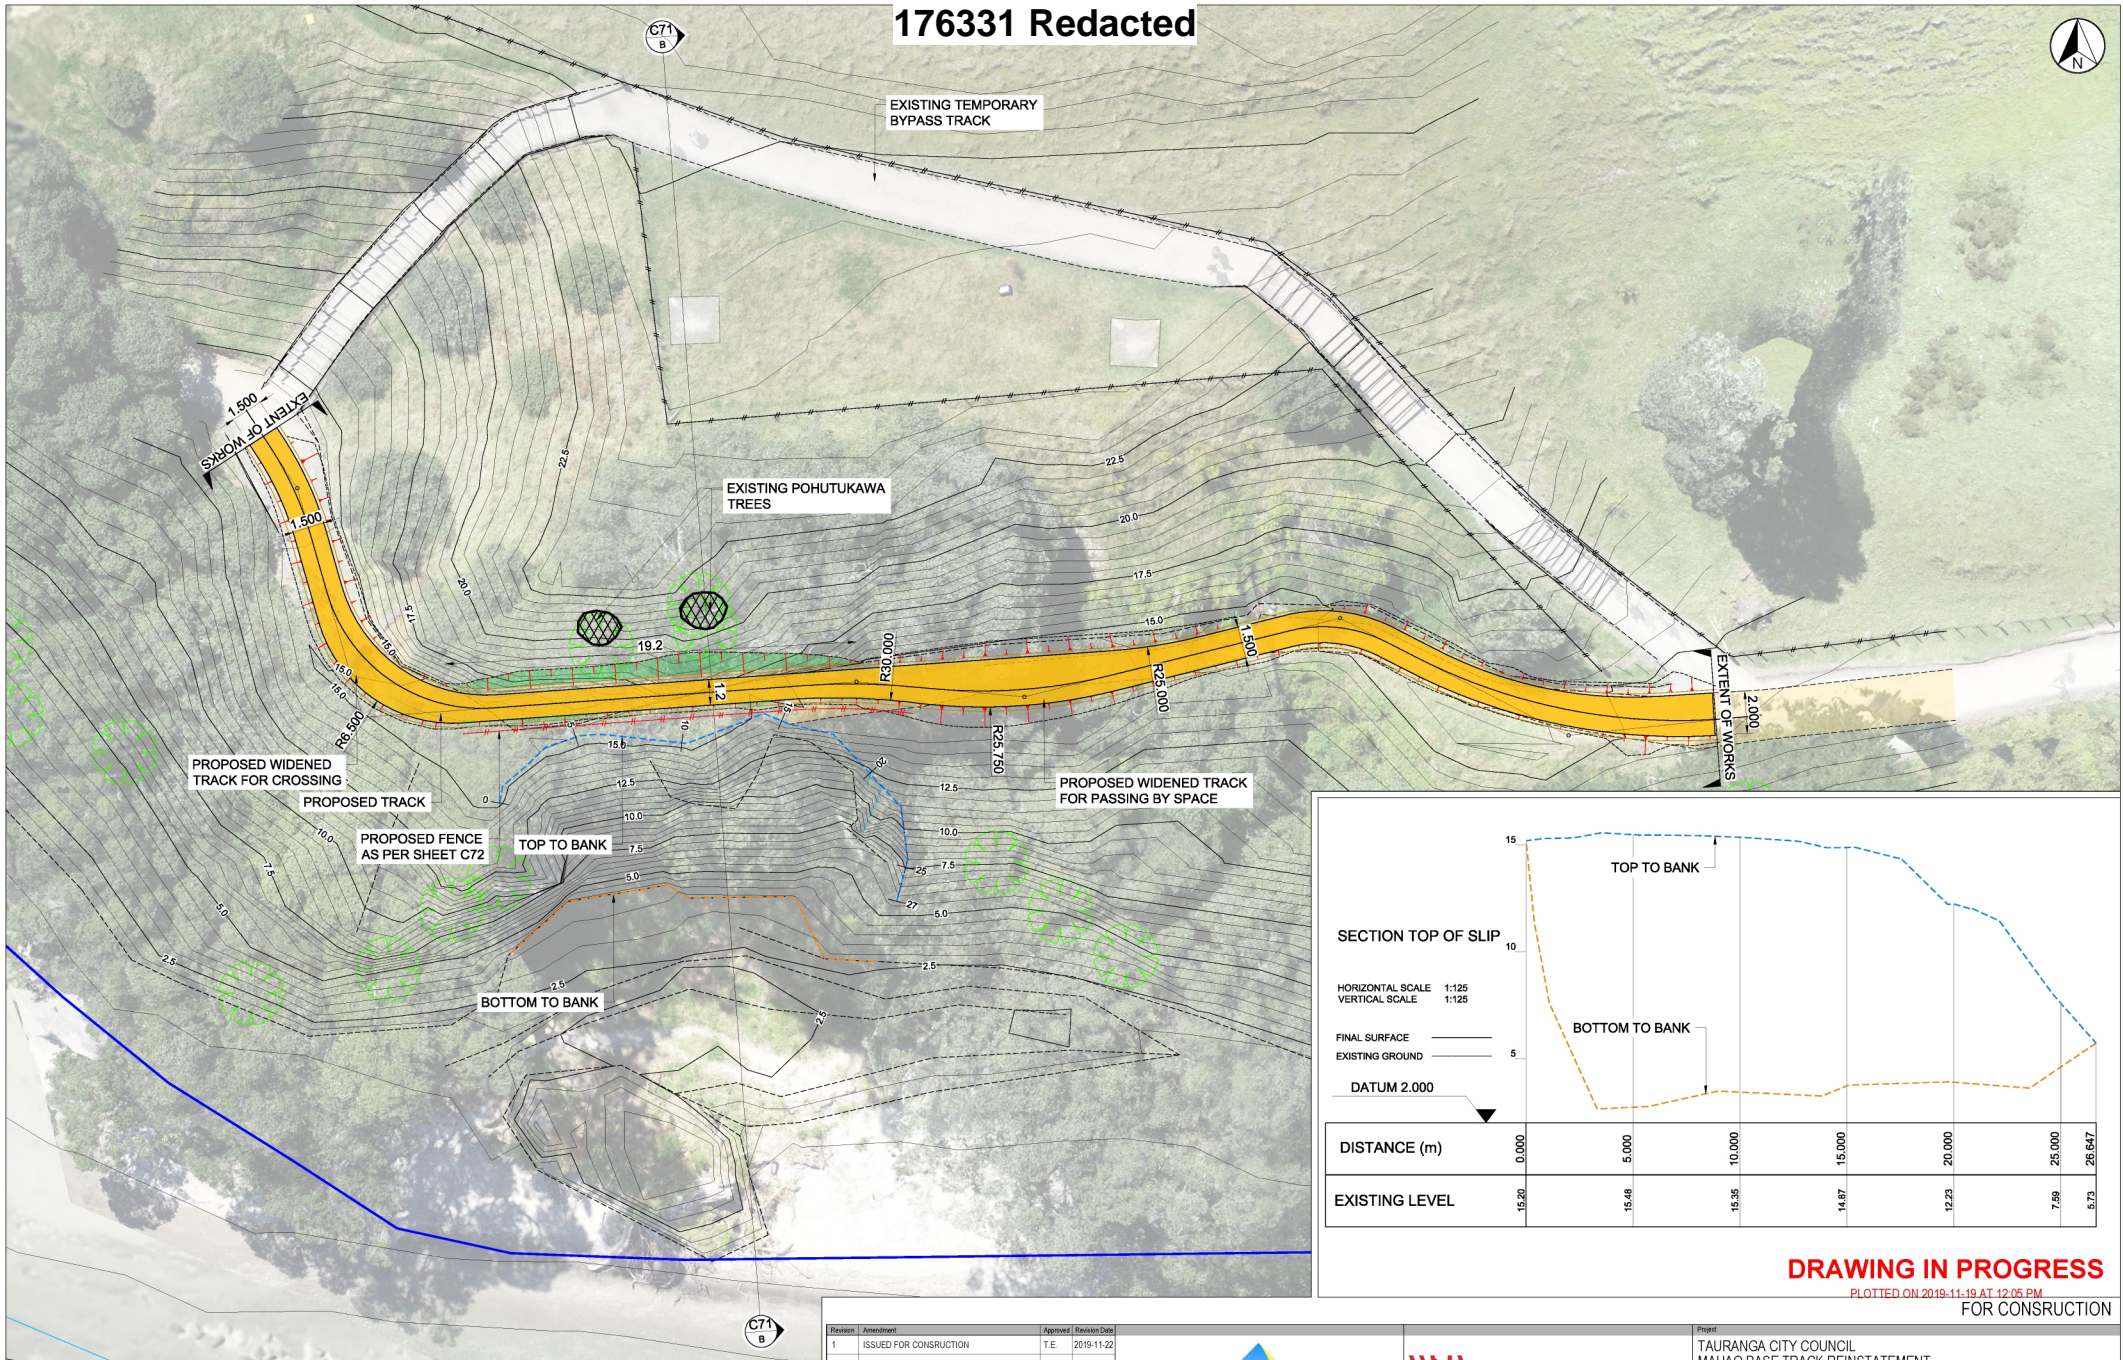

**DRAWING IN PROGRESS**  
PLOTTED ON 2019-11-19 AT 12:05 PM

FOR CONSTRUCTION

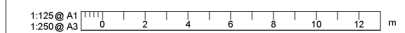

Revision	Amendment	Approved	Revision Date
1	ISSUED FOR CONSTRUCTION	T.E.	2019-11-22



**wsp**  
Tauranga Office  
+64 7 578 2080

PO Box 616  
Tauranga 3140  
New Zealand


Design: s 7(2)(a) - Privacy  
Approved: [Redacted]  
Drawn: [Redacted]  
Status: 1:125 (A1) 1:250 (A3)

Approved Date: 2019.11.22


Project	TAURANGA CITY COUNCIL MAUAO BASE TRACK REINSTATEMENT MOUNT MAUNGANUI, TAURANGA
Sheet	SLIP LAYOUT PLAN SHEET 1 OF 1
Project No.	2-98463.00
Sheet No.	C70
Revision	1

300 mm  
200  
100  
0 10 mm

100  
50  
0 10 mm

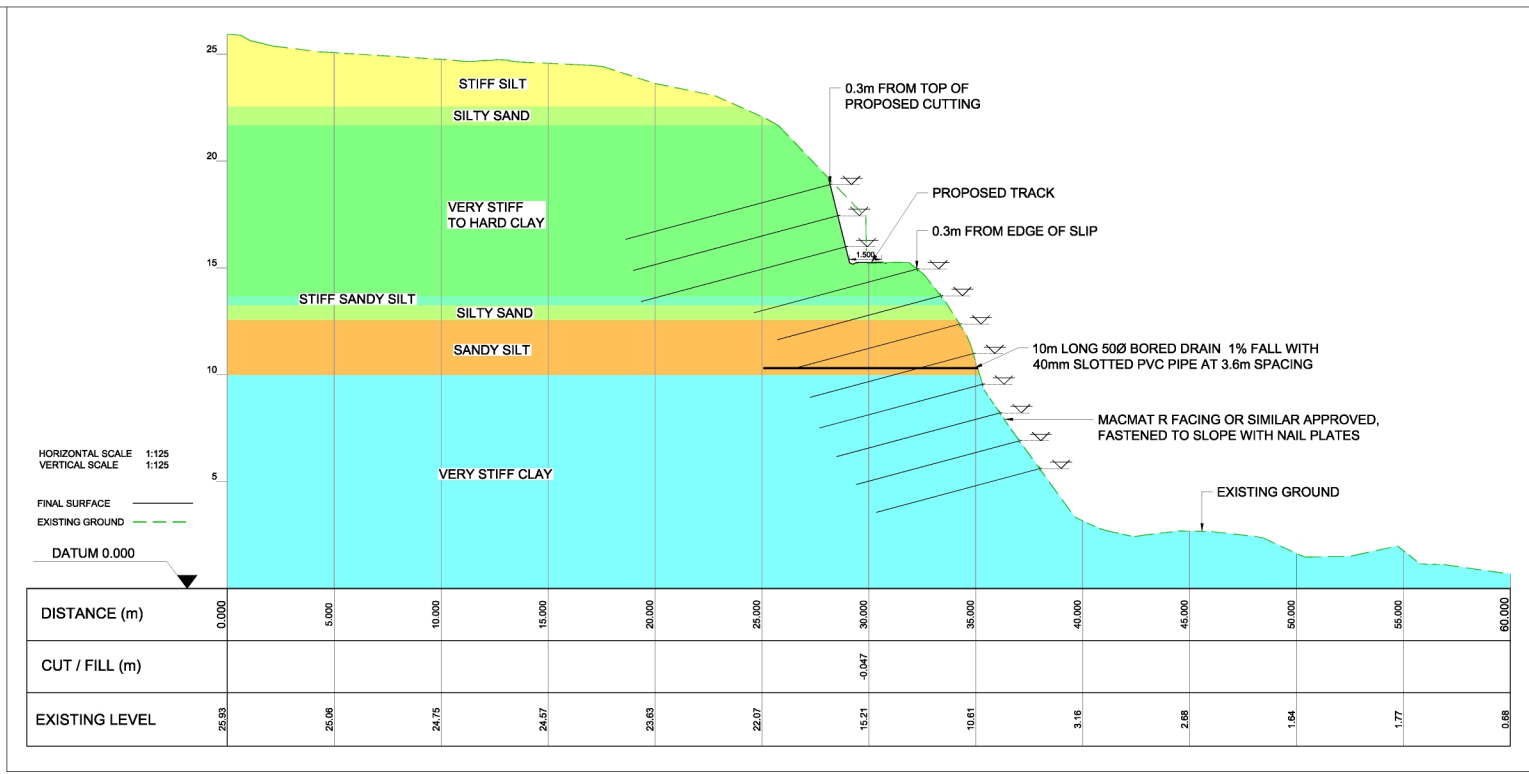

SECTION B - B DETAIL - SHEET C70  
Scale 1:125 (A1) 1:250 (A3)

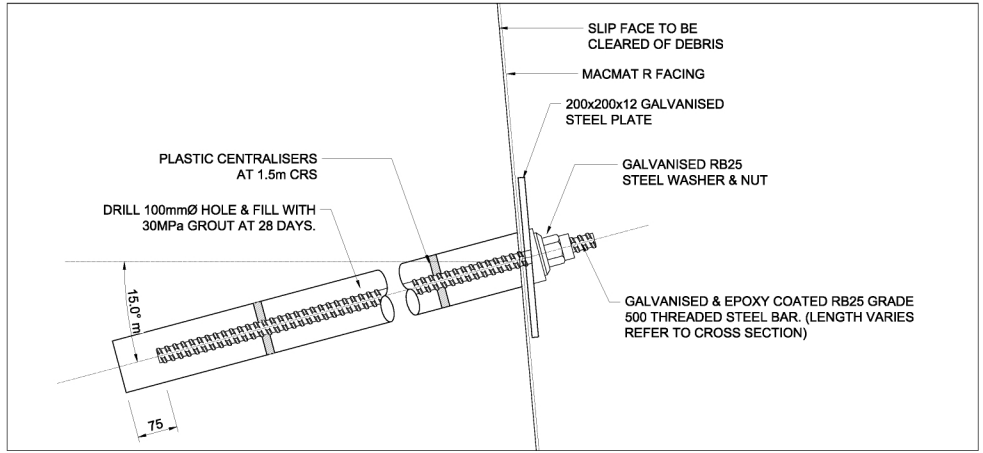


TYPICAL SOIL NAIL DETAIL  
Scale N.T.S

NOTES

- 10% OF SOIL NAILS TO BE TESTED TO 150% OF WORKING LOAD. REFER TO SPECIFICATION FOR TEST DETAILS.
- SOIL NAIL WORKING LOAD = 25KN.
- LEVEL OF SOIL NAIL SHOWN IS APPROXIMATE ONLY.
- BORED DRAINS TO BE LOCATED TO AVOID CONFLICT WITH NAILS.

**DRAWING IN PROGRESS**  
PLOTTED ON 2019-11-19 AT 12:05 PM  
FOR CONSTRUCTION

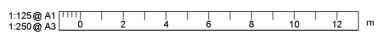

Revision	Amendment	Approved	Revision Date
1	ISSUED FOR CONSTRUCTION	T.E.	2019-11-22



**wsp**  
Tauranga Office  
+64 7 576 2080  
PO Box 616  
Tauranga 3140  
New Zealand

Designed: § 7(2)(a) - Privacy  
Approved: [Redacted]  
Approved Date: 2019.11.22

Drawn: [Redacted]  
Scale: 1:125 (A1) 1:250 (A3)

Project	TAURANGA CITY COUNCIL MAUAO BASE TRACK REINSTATEMENT MOUNT MAUNGANUI, TAURANGA
Sheet	SLIP - SECTION & DETAILS SHEET 1 OF 1
Project No.	2-98463.00
Sheet No.	C71
Revision	1